

VERRY TOWNSHIP, LAKE COUNTY, OHIO

for: JOSEPH SUZUKI  
CLIENT 2 OWNER

ADDRESS STREET CITY ZIP

HOUSE NO. 17  
SUBDIVISION E-66 NAME WILFORD DR.  
VOL. 78  
SUBLOT NO. 1 STREET WILFORD DR.

LOT	TRACT
VOLUME	PAGE
PERM. PARCEL NO.	STREET

END

SANITARY	SANHOLE	WATER VALVE (GAS)
STORM	MANHOLE	WATER METER (GAS)
INLET OR CATCH BASIN		AS BUILT ELEVATION
HYDRANT		
EXISTING CONTOURS		
PROPOSED CONTOURS		
EXIST. ELEV.	100.0	INDICATES DIRECTION OF SURFACE DRAINAGE
	100.0	
	100.0	
	PROP. ELEV.	

RS

ALL BOUNDARY DATA SHOWN WAS OBTAINED FROM (DEEDS, RECORDED  
SUBDIVISION PLAT OR OTHER PUBLIC RECORDS)

LOCATIONS AS SHOWN OF ADJACENT WELLS AND SEPTIC TANKS OBTAINED FROM  
LAKE COUNTY HEALTH DEPARTMENT

## TIFICATION

THIS PLAT WAS PREPARED BY ME, AND IS CORRECT  
TO THE BEST OF MY KNOWLEDGE AND BELIEF.

NAME	SURVEYOR	REGISTRATION	NO

**LIST**

[illegible]

**PLAN PREPARED BY**

**BABCOCK • JONES & ASSOCIATES, INC.**

**PAINESVILLE, OHIO**

SCALE	1" = 30'	PHONE NO.	357-181
-------	----------	-----------	---------

DATE	8/27/87	DRAWING NO.	2-220
------	---------	-------------	-------

App'd. <i>[Signature]</i>	86-00071
---------------------------	----------

## IFICATION

I, HEREBY CERTIFY THAT THE CIRCLED GRADES ARE EXISTING  
FINISH GRADES CHECKED IN THE FIELD ON \_\_\_\_\_, 19\_\_\_\_  
AND ARE CORRECT TO THE BEST OF MY KNOWLEDGE AND BELIEF.

REG. NO.

South Lake  
Road


T.B.M. - 44% IN POSE  
@ S.E. - COR-5/K 17  
ELEV. = 100.00

**APPROVED**


## SIDE LINES & SET BACK PERRY TOWNSHIP ZONING

PERMIT NO. 4072

ZONING INSPECTOR *Don King*

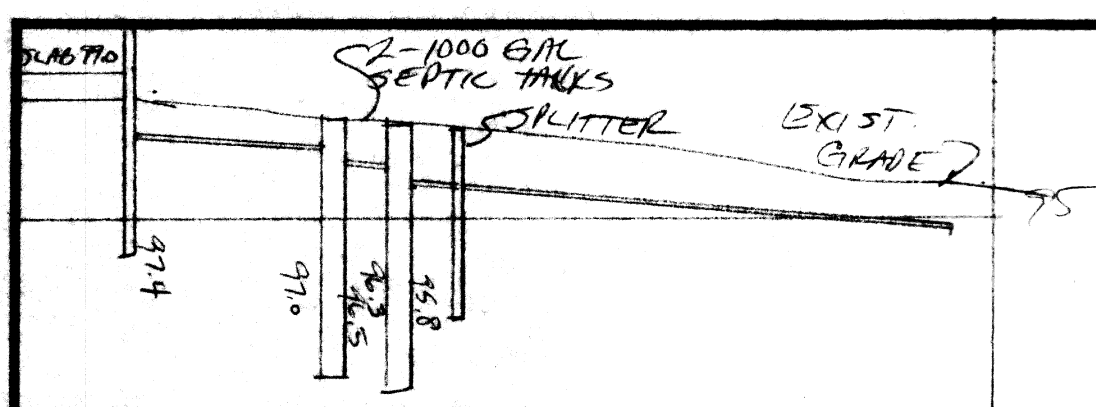

HYDRAULIC PROFILE  
SCALE: HORIZ: 1" = 30'  
VERT: 1" = 5'

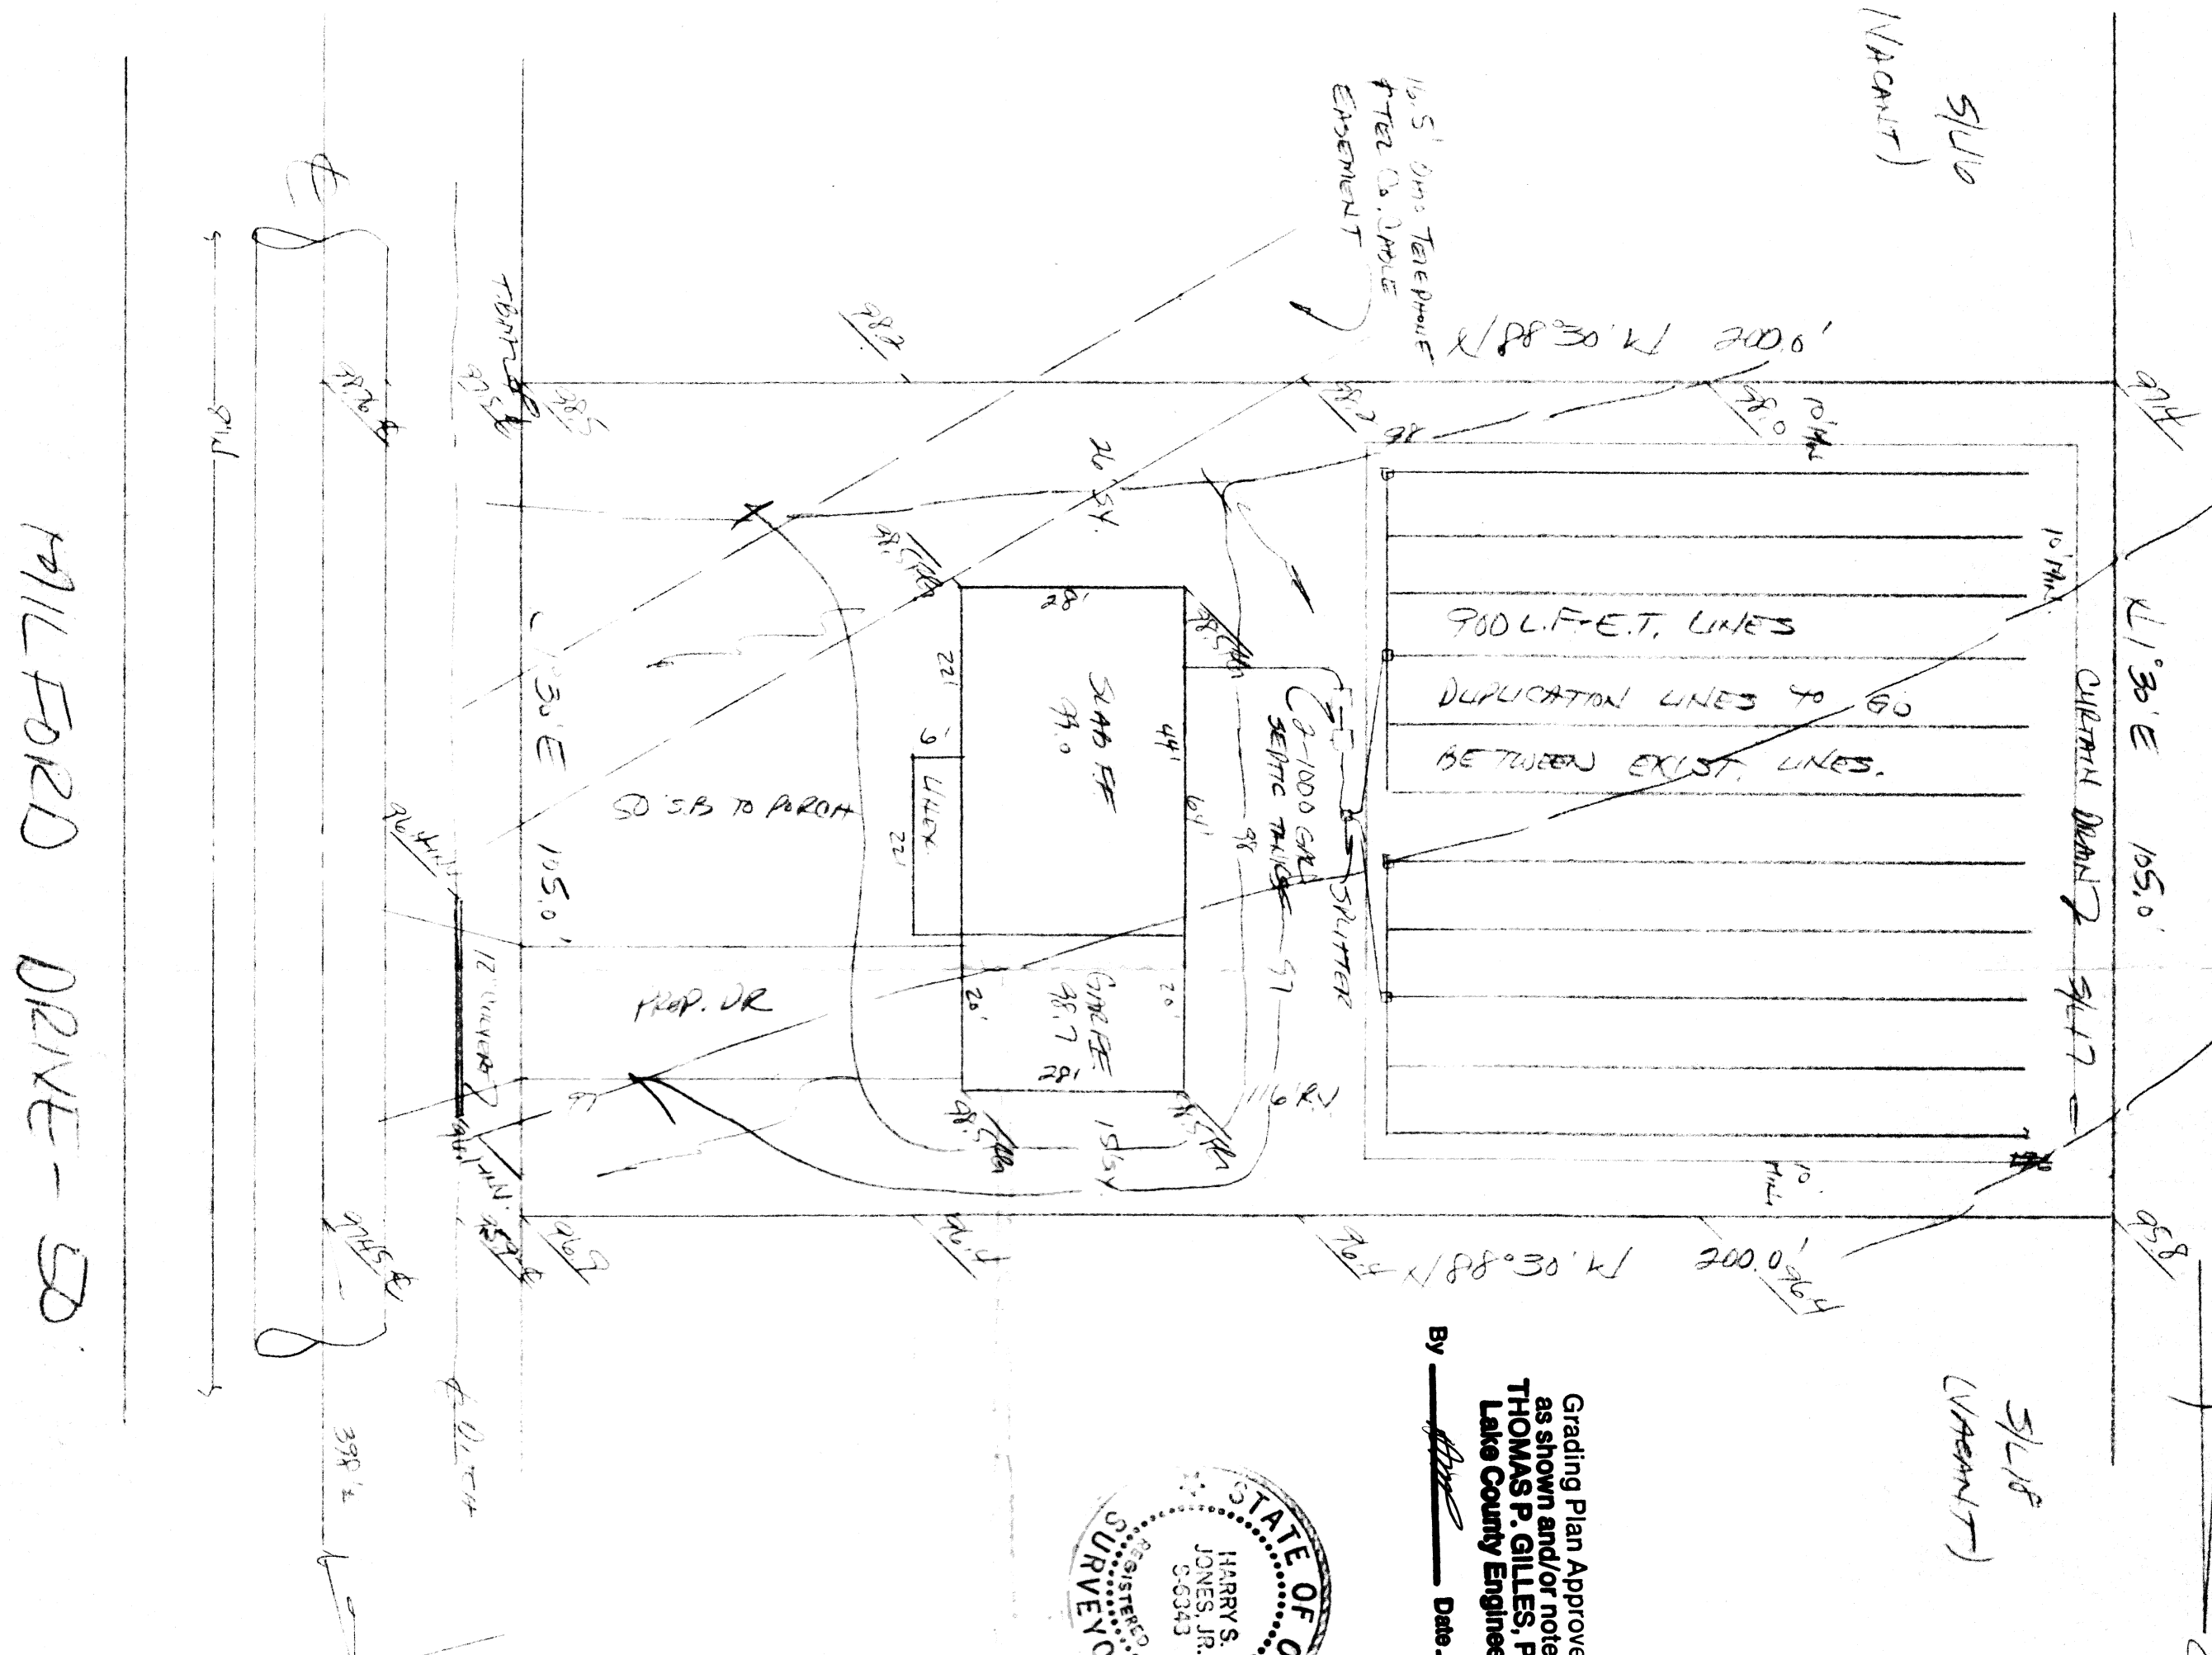

Grading Plan Approved  
as shown and/or noted  
**THOMAS P. GILLES, P.E.**  
**Lake County Engineer**

By *THP* Date 8.31.17

